

Health | Safety | Compensation

Tender: 2020-04-T

Landscape Maintenance Services

Issue Date: May 25, 2020

Closing Date: Monday, June 8, 2020 at 2:00pm (NL Time)

SECTION 1 - SCOPE OF WORK AND SPECIFICATIONS

1.1 INTENT

The Workplace Health, Safety and Compensation Commission (WorkplaceNL) invites submissions on the tender call for landscape maintenance services for WorkplaceNL's premises located at 146-148 Forest Road, St. John's, NL for a three (3) year period commencing June 1, 2020 to October 31, 2023 with an option to extend the contract for an additional two (2) terms of one (1) year each on the same terms and conditions.

1.2 OVERVIEW

WorkplaceNL provides services to employers, injured workers and their dependents, and the public through the administration of the **Workplace Health**, **Safety and Compensation Act** (the **Act**). These services include promoting workplace health and safety in order to prevent and reduce workplace injuries and occupational disease. WorkplaceNL also works to ensure injured workers receive the best care possible and the benefits to which they are entitled; and facilitates recovery and return-to-work in an early and safe manner. In addition, WorkplaceNL administers an employer classification and assessment system, and must ensure adequate funding for services through sound financial management.

WorkplaceNL is organized along four main functional areas: 1) worker services; 2) employer services; 3) corporate services; and 4) financial services. These functional areas support the organization's three main lines of business:

- 1. Education on the prevention of workplace injuries, illnesses, and occupational disease;
- 2. Claims management for injured workers; and
- 3. Employer assessments (insurance coverage).

1.3 SCOPE OF WORK

The scope of work shall include, but is not limited to the following:

- **1.3.1** Supply landscape maintenance services for the property as outlined in the property sketch attached hereto as Appendix "A".
- **1.3.2** All lawn and grass care such as mowing, weeding, and grooming, and dethatching. Grass will be mowed when it is no more than three (3) inches high. Mowing will be done as and when required.
- **1.3.3** Ensure that the grass is free from paper, cans and other debris before commencing work.

- 1.3.4 Supply and install all bedding plants. The planters and flower beds must be filled with an assortment of plants that will retain colour and be visually appealing during seasonal conditions. Currently, there is a memorial tree garden; courtyard planters; and an island flower bed on WorkplaceNL's premises. The Bidder must confirm the locations and sizes of all planters and flower beds during their site visit.
- **1.3.5** Pruning and care of all trees, shrubs and ornamental foliage. The successful Bidder will be responsible for the removal of any debris.
- **1.3.6** Liming twice per year (spring and fall). Fertilization of all turf, trees, shrubs and foliage must be completed a minimum of three times per year (spring, summer, and fall) and more, if required.

1.4 MATERIAL PROCEDURES

Herbicides, pesticides and insecticides are strictly prohibited.

1.5 FOREMAN AND SUPERVISION

While the work is ongoing, the successful Bidder shall assign a competent foreman and any necessary assistants to the work, who are satisfactory to WorkplaceNL. The foreman shall represent the successful Bidder in their absence, and all directions given to them shall be held to be given to the successful Bidder. The successful Bidder shall give efficient and appropriate supervision to the work, in a professional, skillful and safe manner.

1.6 INSPECTION AND QUALITY OF WORK

- 1.6.1 If the specifications, instructions, laws, ordinances or any public authority require any work to be specifically carried out, tested or approved, the successful Bidder shall give WorkplaceNL timely notice of its readiness for inspection and if the inspection is by an authority other than WorkplaceNL, the date and time must be fixed for such inspection.
- 1.6.2 Re-examination of questioned work may be ordered by WorkplaceNL. If such work is in accordance with the agreement, WorkplaceNL shall pay the cost of re-examination. If such work is not in accordance with the agreement, through the fault of the successful Bidder, the successful Bidder shall pay such costs.

1.7 SAFETY

- 1.7.1 The successful Bidder is responsible for the safety of its employees while on the job site and must abide by WorkplaceNL's safety procedures as well as the requirements of the Occupational Health and Safety Act, RSNL 1990, c. O-3, and the Regulations thereto, as amended.
- **1.7.2** The successful Bidder must submit its Safety Policy Manual to WorkplaceNL within fourteen (14) days of award. The Safety Policy Manual must be acceptable to WorkplaceNL.
- 1.7.3 The successful Bidder must be COR certified through the Newfoundland and Labrador Construction Safety Association and must maintain their good standing throughout the duration of the agreement. A Certificate of Recognition program "letter of good standing" must accompany the Bid documents.
- **1.7.4** The successful Bidder and all persons assigned to perform services shall attend a safety meeting held by the Building Superintendent or his designate prior to the commencement of the services.
- **1.7.5** The successful Bidder must ensure that its employees wear proper protection for the work; including but not limited to safety hats, safety shoes, eye or face protection, and other safety equipment at all times.
- **1.7.6** All equipment must be maintained in good working order, capable of performing the required duties as stipulated in this agreement. Mowers, trimmers and tools will be furnished in sufficient numbers to meet the expected cutting frequency. Safety guards as supplied by the equipment manufacturer must be kept in use at all times.
- **1.7.7** Ride-on mowers must **NOT** be used on any steep banks.
- 1.7.8 The successful Bidder will be instructed on WorkplaceNL's safety code and requirements. Failure to abide by these procedures may result in the successful Bidder's personnel being asked to leave the site and WorkplaceNL may terminate this contract.
- **1.7.9** The successful Bidder shall fully inform WorkplaceNL of the characteristics of any materials i.e.: fertilizers, etc. that may be used both in their possible danger to humans and animals and the effect they will have on plants, fabrics, finished surfaces, etc. The successful Bidder must submit MSDS sheets for all chemicals.
- **1.7.10** The successful Bidder shall follow all necessary safety precautions outlined by the manufacturer of any products being used.
- **1.7.11** The successful Bidder shall at all times keep the premises from surplus materials caused by the work. The work area shall be kept in a clean and safe condition,

satisfactory to WorkplaceNL or its representative. Asphalt or concrete driveways and walkways shall be swept clean of all clippings.

1.7.12 The successful Bidder shall be responsible for the safety and security of their equipment. Storage facilities are not available on site for storage of equipment or fuel. Equipment and materials left on site will be at the successful Bidders' risk.

1.8 PRECEDENCE

Should any requirements of the **Environmental Protection Act**, SNL 2002, c. E-14.2 and the **Pesticides Control Regulations**, 2012 (Newfoundland and Labrador Regulation 26/12), as amended be more stringent than the requirements of the specifications, then the **Environmental Protection Act** and the **Pesticides Control Regulations** shall take precedence over the specifications.

1.9 WORK SCHEDULE

- **1.9.1** The successful Bidder shall provide a work schedule to WorkplaceNL indicating the timing of the visits and the work to be performed. Work shall be arranged so as not to interfere with the normal operation of the building and its function. This work schedule must be provided within fourteen (14) business days of the tender award.
- **1.9.2** Any prearranged interruption of normal building operations must be approved in advance by WorkplaceNL.

1.10 HAZARDOUS OR CONTROLLED PRODUCTS

- 1.10.1 The successful Bidder shall not use or deliver a hazardous or controlled product, as defined by the Hazardous Products Act, RSC 1985, c. H-3, as amended, for the purposes of the agreement without the prior approval of WorkplaceNL. If such products are approved by WorkplaceNL, the successful Bidder shall be familiar with and fully comply with the Hazardous Products Act, and the Workplace Hazardous Materials Information System (WHMIS) Regulation 1149/96 under the Occupational Health and Safety Act, RSNL 1990, c. O-3, as amended.
- 1.10.2 The successful Bidder shall ensure that a hazardous or controlled product is not used, stored or handled in the performance of services unless all of the requirements of the aforesaid Act and regulations in respect of labels, identifiers, material safety data sheets and worker education are complied with.
- **1.10.3** The successful Bidder shall ensure that it has submitted a MSDS sheet for each product to be located in a binder in the 1st floor storage room. It is the responsibility of

the successful Bidder to ensure these binders are kept updated when any new product had been added or any changes to existing products.

- 1.10.4 The successful Bidder shall ensure that all persons who work with a hazardous or controlled product or work in proximity to a hazardous or controlled product are informed about all hazard information received from the supplier of the said product as well as any other hazard information of which the successful Bidder is aware of, or ought to be aware of, concerning the use, storage and handling of the hazardous or controlled product.
- 1.10.5 The successful Bidder shall ensure that, prior to delivery of the hazardous or controlled product to the job site; it is labeled with the supplier's label in accordance with requirements of the aforesaid Act and regulations. The successful Bidder shall provide WorkplaceNL with all such information prior to delivery of the hazardous or controlled product to the job site.

1.11 PERFORMANCE BOND AND FAILURE TO COMPLETE WORK

- **1.11.1** The successful Bidder shall, within fourteen (14) days from the receipt of notification of acceptance of its Tender, furnish at its expense:
 - A ten thousand dollar (\$10,000.00) Performance Bond (see Schedule "C", Performance Bond of the Standard Form Agreement); or
 - An irrevocable Letter of Credit from a chartered Canadian bank, in a form acceptable to WorkplaceNL, for an amount of not less than ten thousand dollars (\$10,000). Such Letter of Credit shall expire forty-five (45) days following the date set herein for completion of the agreement and drafts drawn upon the Letter of Credit shall be exercised by advice to the Royal Bank of Canada, Main Branch, Water Street, St. John's, Newfoundland, Canada.
- **1.11.2** The Performance Security in the form of a letter of credit, subject to any adjustments as provided for in this document will be returned to the successful Bidder immediately following satisfactory completion of the agreement.
- 1.11.3 Where, in the opinion of WorkplaceNL, the successful Bidder has failed to perform its duties and obligations under the agreement, WorkplaceNL, shall use the Performance Security to provide for completion of the work, to the limits of the Performance Security as follows:
 - Where, the Performance Security has been provided in the form of a Performance Bond, the work shall be completed in accordance with the terms and conditions stipulated in the Bond.

- Where the Performance Security has been provided in the form of a letter of credit, WorkplaceNL shall use sufficient funds obtained from the Performance Security to the limit of the Performance Security, to complete the work, including for any other costs and damages that WorkplaceNL may suffer.
- Any use of the Performance Security in the form of a letter of credit to secure completion of the work shall not invalidate any recourse WorkplaceNL may have under the agreement for damages for failure of the successful Bidder to perform under the agreement.

1.12 EMERGENCIES

- 1.12.1 WorkplaceNL or its representative has authority to stop the progress of the work whenever in its opinion such stoppage may be necessary to ensure its proper execution. In an emergency affecting or threatening the safety of life or of the structure or of adjoining property, WorkplaceNL has authority to stop the progress of the work and to make such changes and to order such work extra to the contract or otherwise as may in its opinion be necessary.
- 1.12.2 The successful Bidder shall promptly report, in writing, to WorkplaceNL all accidents whatsoever, arising out of or in connection with the performance of the work whether on or adjacent to the site which caused death, personal injury, or property damages. Where death or serious injuries or damages are caused, the accidents shall be reported immediately to WorkplaceNL or its representative.

1.13 DAMAGES

- **1.13.1** The successful Bidder shall take particular care to ensure that no damage occurs to landscaping including lawns, flower beds, trees, shrubs, new planted areas, or any areas which may be under turf repair by others.
- 1.13.2 Care shall be taken to ensure that damages do not occur to any vehicles in the parking lot and/or WorkplaceNL's property during the working process. Any damage caused through carelessness of the successful Bidder shall be repaired to its original state at no cost to WorkplaceNL.

SECTION 2 – INSTRUCTIONS TO BIDDERS

2.1 SITE ASSESSMENT/EXAMINATION

Due to Covid-19 heath restrictions, WorkplaceNL will not be scheduling site visits; however, Bidders are able to attend WorkplaceNL's premises located at 146-148 Forest Road, St. John's, NL and become familiar with the surroundings and scope of work prior to submitting a Bid.

2.2 QUALIFICATIONS AND EXPERIENCE

The successful Bidder must possess the necessary knowledge, skill and experience to supply the services tendered and must meet the following mandatory criteria:

• The successful Bidder must have a proven record of providing the services tendered with a minimum of five (5) years' experience.

2.3 ELECTRONIC COPY OF DOCUMENT

- 2.3.1 WorkplaceNL reserves the right to modify the terms of the Tender by issuance of addenda at any time prior to closing. It is the responsibility of the Bidder to ensure that they monitor WorkplaceNL's website (http://www.workplacenl.ca) or externally through the web posting at www.merx.com for any addendum to the Tender issued up to and including the closing date.
- 2.3.2 It is the Bidder's responsibility to ensure that they have received a complete set of documents. By submitting a Bid, the Bidder verifies that they have received a complete set of Tender documents including any and all addenda. All terms, conditions, and/or specifications stated or referenced in the Tender are assumed to be accepted by the Bidder and incorporated in the Bid.
- **2.3.3** Bidders who have obtained the Tender electronically must not alter any portion of the document, with the exception of applying any addendum issued by WorkplaceNL.

2.4 QUESTIONS AND CLARIFICATION

2.4.1 All questions related to this Tender must be directed in writing by email to <u>purchasing@workplacenl.ca</u> or sent via the opportunity listing on <u>www.merx.com</u>. Questions must be received by WorkplaceNL before 4 p.m. Newfoundland Time on June 2, 2020.

- **2.4.2** All questions must include the Tender number and title in the email subject line. All questions should include the Bidder's name and address, contact person's name, telephone number, and email address, and the reference to the specific section and page number of the Tender in question.
- 2.4.3 To the extent that WorkplaceNL considers that the answer to the question may assist in the preparation of a Bid, WorkplaceNL will post an addendum on its website which will be part of the Tender. WorkplaceNL may not answer a question where WorkplaceNL considers the information requested is not required to prepare a Bid, or where the answer to the question posed may be found in the Tender. No responses shall be binding upon WorkplaceNL unless made in writing. Information obtained from any other source is not official and may be inaccurate and it is not binding.

2.5 CONFIDENTIALITY AND OWNERSHIP OF INFORMATION

- **2.5.1** Information pertaining to WorkplaceNL obtained by the Bidder as a result of participation in this Tender and/or negotiations with WorkplaceNL, if any, is confidential and shall not be disclosed without prior written authorization from WorkplaceNL.
- **2.5.2** The Tender and any supplementary document or portion thereof is proprietary information, and must not be used by the Bidder without the permission of WorkplaceNL, other than for the submission of Bids.
- **2.5.3** All Bids submitted become the property of WorkplaceNL. By submitting a Bid, the Bidder hereby grants WorkplaceNL a license to distribute, copy, print, or translate the Bid for the purposes of the Tender. Any attempt to limit WorkplaceNL's right in this area may result in rejection of the Bid.
- 2.5.4 The procurement process is subject to the Access to Information and Protection of Privacy Act, 2015, SNL 2015 c. A-1.2, as amended (ATIPPA). The Bidder's Bid package may be subject to disclosure under the ATIPPA. By submitting a Bid, the Bidder agrees to the appropriate disclosure of the information supplied, subject to the provisions of the governing law. WorkplaceNL cannot guarantee the confidentiality of the content of any Bid after the closing date. WorkplaceNL shall not be liable to any Bidder for any claim, direct or indirect, whether for costs, expenses, losses or damages, or loss of anticipated profits, or for any other matter whatsoever incurred by the Bidder as a result of disclosure pursuant to the ATIPPA.
- **2.5.5** By submitting a Bid, the Bidder agrees that it has identified any specific information in its Bid that may qualify for an exemption from disclosure under subsection 39(1) of the **ATIPPA**. If no specific information has been identified it is assumed that, in the opinion of the Bidder, there is no specific information that qualifies for an exemption

- under subsection 39(1) of the **ATIPPA** and information may be released without further notice.
- **2.5.6** The financial value of a contract resulting from this procurement process will be publically released as part of the award notification process.

2.6 NO CLAIMS BY BIDDER

- **2.6.1** By participating in the process outlined in this Tender document, the Bidder consents to the procedures as described in this Tender.
- 2.6.2 By submitting a Bid, each Bidder irrevocably waives any claim, action or proceeding against WorkplaceNL, including without limitation any judicial review or injunction application, or against any of WorkplaceNL's employees, advisors or representatives for damages, expenses or costs including costs of Bid preparation, loss of profits, loss of opportunity or any consequential loss for any reason including: any actual or alleged unfairness on the part of WorkplaceNL at any stage of the procurement process; if WorkplaceNL does not award or execute a contract; or, if WorkplaceNL is subsequently determined to have accepted a noncompliant Bid or otherwise breached or fundamentally breached the terms of this procurement.

2.7 CONFLICT OF INTEREST

- 2.7.1 The Bidder, its employees, officers, associates and/or approved sub-contractors shall not and will not have any conflict of interest (actual or potential) in submitting its Bid or, if selected, in providing services under the agreement. Where applicable, the Bidder must declare in its Bid any situation that may be a conflict of interest in submitting its Bid or, if selected, with the contractual obligations under the agreement.
- 2.7.2 If, at the sole and absolute discretion of WorkplaceNL, the Bidder, its employees, officers, associates and/or approved sub-contractors is found by WorkplaceNL to be in an actual or perceived conflict of interest either during the Tender or after award of the contract, WorkplaceNL may, in addition to any other remedies available at law or in equity, disqualify the Bid submitted by the Bidder or terminate the agreement.
- 2.7.3 Sub-contracting to any firm or individual whose current or past corporate or other interests may, in WorkplaceNL's opinion, give rise to an actual or perceived conflict of interest in connection with this Tender will not be permitted. This includes, but is not limited to, any firm or individual involved in the preparation of the Tender.

2.8 AGREEMENT

- 2.8.1 WorkplaceNL shall not be obligated to any Bidder until a written agreement has been duly executed related to an approved Bid. Any awards made pursuant to this Tender process are subject to execution of a written agreement which is acceptable to WorkplaceNL.
- 2.8.2 To be eligible to provide services to WorkplaceNL, the successful Bidder shall execute a written agreement with WorkplaceNL to perform the services which is acceptable to WorkplaceNL with terms and conditions as outlined in the Standard Form Agreement in Appendix "D" within the time frame established by WorkplaceNL. The successful Bidder shall be responsible for compliance with the terms and conditions outlined in the Standard Form Agreement in Appendix "D".
- 2.8.3 Claims made by the Bidder in the Bid will constitute Contractual warranties. Any provision in the Bid may, in WorkplaceNL's sole discretion, be included as a provision of the agreement between WorkplaceNL and the successful Bidder. In the case of conflict between the written agreement between WorkplaceNL and the successful Bidder and the Tender and Bid, the terms of the said written agreement shall prevail.

2.9 TENDER CLOSING AND DELIVERY

- **2.9.1** Bidders are required to submit Bids via electronic upload at www.merx.com (see Appendix "E"- **Electronic Bid Instructions**).
- **2.9.2** Bidders will be solely responsible for the delivery of their Bids, in their entirety, in the manner and time prescribed. Bids, or any portion thereof, received after the closing time will not be considered.

2.10 BID INSTRUCTIONS

- **2.10.1** The Bidder must submit the Bid and related documentation, including Appendix "B", Check List.
- **2.10.2** The Bidder must submit one copy of the attached Appendix "C", Bid Form, which must be signed by the Bidder or an authorized representative of the Bidder. If the Bidder is a corporation, the Bid must be signed by the authorized signing officer of the corporation.
- **2.10.3** It is essential that the Bid is complete and thoroughly addresses each requirement identified in the Tender, as incomplete Bids may be declared "non-responsive". Bids that are improperly signed, conditional, illegible, obscure, or contain arithmetical errors, erasures, alterations, or irregularities of any kind may be considered invalid.

- 2.10.4 The Bid must include a written statement of the company history, including, but not limited to, the length of time in business, and the length of time providing landscape maintenance services of a similar size and scope AND/OR a written statement outlining the knowledge, skills and experience of the Bidder and describing how the Bidder meets the mandatory criteria listed in paragraph 2.2.
- **2.10.5** The Bid must include a Certificate of Recognition program "letter of good standing" which confirms that the Bidder is <u>COR certified</u> through the Newfoundland and Labrador Construction Safety Association.
- 2.10.6 The Bid shall be accompanied by a list with a minimum of three (3) client references with appropriate contact information who can provide evidence of previous experience providing similar services with comparable scope and tender value. This list shall include the name of a contact person for reference purposes. References may be contacted as part of the review process. The list of references should exclude any potential references from WorkplaceNL.
- **2.10.7** The Bidder must acknowledge that they have read and understood any and all addenda in both the Appendix "B", Check List and the Appendix "C", Bid Form.
- 2.10.8 While WorkplaceNL has tried to ensure the accuracy of the Tender, it is not guaranteed or warranted by WorkplaceNL to be accurate, nor is it necessarily comprehensive or exhaustive. WorkplaceNL will assume that all Bidders have resolved any questions they might have about the Tender and have informed themselves as to the existing conditions and limitations, site restrictions, etc. before submitting their Bids. Nothing in the invitation is intended to relieve Bidders from forming their own opinions and conclusions with respect to the matters addressed in the Tender.
- 2.10.9 Any error in the Bid is the responsibility of the Bidder. Submitted Bids may be amended prior to closing by submitting a complete new Bid clearly indicating it replaces the previously submitted Bid. Any such new Bid is subject to the requirements as outlined herein. The said new Bid replaces any other Bids previously submitted by the Bidder, and only the last of any new Bids received will be accepted.
- 2.10.10 Any Bid received in response to a Tender may be withdrawn by written request to WorkplaceNL, Procurement Officer, Finance, but cannot be withdrawn, altered or changed in any way after the Tender Closing Date. All requests for withdrawal, amendment or submission of a replacement Bid must be submitted in writing on company letterhead or equivalent, and be signed by the Bidder, an authorized representative of the Bidder or, if a corporation, an authorized signing officer of the corporation.

2.11 BID EVALUATION

- **2.11.1** Tender evaluation and award of contract will be done in accordance with the **Public Procurement Act**, SNL 2016, c. P-41.001, as amended, and WorkplaceNL's procedures.
- 2.11.2 Tenders will be opened publicly immediately following the Tender closing in accordance with the Public Procurement Regulations, as amended. The names of all Bidders will be provided at the public opening. You can attend this public opening by phone at 709.778.1002. Meeting access code is 993 460 846. If asked for a password, press #.
- **2.11.3** The Bid shall remain open for acceptance and is irrevocable for a period of ninety (90) days after the Tender closing date.
- 2.11.4 WorkplaceNL reserves the right to non-disclosure of pricing submitted by Bidders during the public opening. All Bidders will be notified electronically of the Bidder names and Bid prices within two (2) business days of the public opening. This information is for reference purposes only, and a full bid evaluation will be conducted to determine the preferred supplier.
- 2.11.5 WorkplaceNL reserves the right to waive any minor irregularity or non-compliance where such irregularity or non-compliance is not of a material nature in its sole and absolute discretion. Such minor irregularity or non-compliance will be deemed substantial compliance and capable of acceptance. WorkplaceNL will be the sole judge of whether a Bid is accepted or rejected.
- 2.11.6 WorkplaceNL, in its sole discretion, reserves the right to cancel the Tender without award. WorkplaceNL reserves the right to accept or reject any or all Bids in whole or in part. WorkplaceNL is not bound to accept the lowest or any Bid.
- 2.11.7 The Bidder may be required to demonstrate financial stability, authorization to provide the good/services being acquired, and/or regulatory agency approval, licensing or registration as needed, or otherwise clarify Bidder's capability to satisfy the Tender requirements. WorkplaceNL reserves the right to reject Bids from any Bidder that it feels is incapable of providing the necessary labour, materials, equipment, financing or management resources to perform the work or supply the goods in a satisfactory and timely manner.
- 2.11.8 WorkplaceNL, in its sole discretion, may assess the Bidders' experience and/or ability to provide the goods and/or services required and described in this Tender by checking the Bidders' references. A contract will not be awarded to any Bidder whose references, in the opinion of WorkplaceNL, are found to be unsatisfactory. WorkplaceNL reserves the right to obtain references from sources other than those


- provided in the Bid. WorkplaceNL reserves the sole discretion to determine whether the Bidder and its professional staff have the appropriate qualifications.
- **2.11.9** WorkplaceNL reserves the right to disqualify any Bidder if the Bidder has either breached an agreement and/or failed to provide satisfactory service and/or deliveries under any prior agreement with WorkplaceNL, in the sole opinion of WorkplaceNL.
- **2.11.10** Where applicable, all equipment must be certified by the appropriate regulatory agencies and/or must be approved by the appropriate Provincial agency.
- **2.11.11** Upon acceptance by WorkplaceNL, a written Bid acceptance will be forwarded to the successful Bidder prior to signing the agreement.
- 2.11.12 In the event that the selected Bid(s) is higher than the budget approved by WorkplaceNL's Board of Directors, any awards made pursuant to this Tender process are subject to approval of the Board of Directors. In addition to any other rights of cancellation contained herein, WorkplaceNL, in its sole discretion, reserves the right to cancel this Tender without award should the Board of Directors not approve the award.

SECTION 3: GENERAL

- 3.1 Payment of invoices will be through direct deposit. The successful Bidder is required to meet WorkplaceNL's billing and accounting requirements. The successful Bidder shall invoice WorkplaceNL on a monthly basis. Invoices must be legible and clearly labeled with the successful Bidder's invoice number. The Bidder must acknowledge in the Appendix "C", Bid Form that the Bidder agrees to direct deposit and electronic invoicing.
- 3.2 This Tender, all Bids, and any agreement will be construed and interpreted in accordance with the laws of the Province of Newfoundland and Labrador.
- 3.3 The Bidder shall not use WorkplaceNL's name or logo or make reference to this Tender in any advertising copy or other promotional materials or messages without WorkplaceNL's prior written consent.
- **3.4** WorkplaceNL reserves the right to tender any services by invited tender or public tender, as deemed necessary.

APPENDIX "A"

Sketch of Premises

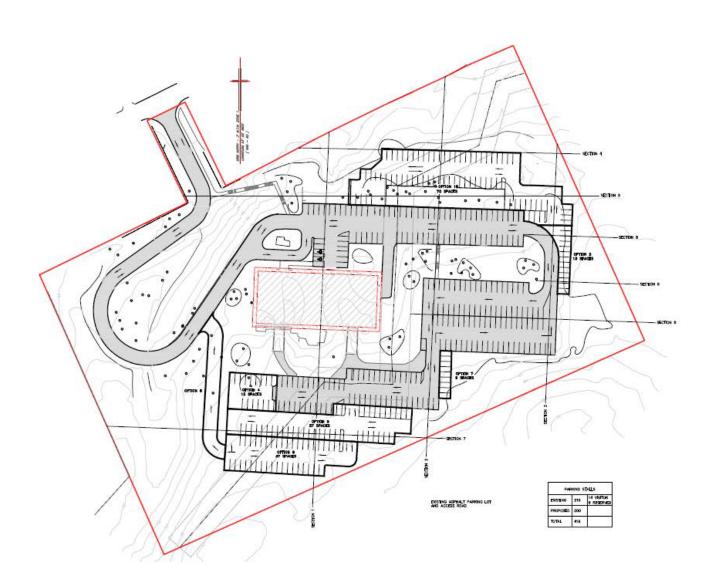

APPENDIX "B"

Check List Check Box to be completed and included with submission

Tender documents are completely read and understood	YES 🗆	NO □
All addenda (if applicable) are completely read and understood	YES □	NO □
Bid form signed and completed as required in the submission (Appendix "C")	YES □	NO □
Checklist completed (Appendix "B")	YES □	NO □
Written Statement of Company History included in the submission (2.10.4)	YES 🗆	NO □
List of references included in the submission (2.10.6)	YES □	NO □
COR "letter of good standing" to be included in the submission (2.10.5)	YES 🗆	NO □

The Successful Bidder must provide the following within fourteen (14) days of award:

- Safety Policy Manual (1.7.2)
- A list of employees, officers, associates and approved sub-contractor assigned to perform the services, including their job titles and qualifications as per Article 3 of WorkplaceNL Standard Terms and Conditions:
- Work Schedule (1.9.1)
- Certificates of insurance as per Article 14 of WorkplaceNL Standard Terms and Conditions;
- Performance Bond as per Article 4.0 of the agreement;
- Declarations of Confidentiality/Conflict of Interest signed by everyone who will perform services under the agreement as per Article 9 of WorkplaceNL Standard Terms and Conditions;
- Signed agreement in the form provided by WorkplaceNL

APPENDIX "C"

Bid Form

Name of Bidder:		
Address:		
Telephone No.:	Fax No.:	
E-mail address:		
Dated at: this	day of	_ 2020
Authorized Signature	Witness Signature	
Authorized Name (Printed)	Witness Name (Printed)	
HST No.:		
Direct Deposit	Agree	
Electronic Invoicing	Agree	
Price Protection Period for 90 days	Agree	
I hereby acknowledge that I have read and understand any and all addenda	Agree	

BID FORM

Year 1 June 1, 2020 to October 31, 2020		
Period Julie 1, 2020 to	Firm Monthly Price (excluding HST)	
renod	Firm Working Price (excluding HS1)	
June	\$	
July	\$	
August	\$	
September	\$	
October	\$	
Year 1 – TOTAL	\$	
Y	ear 2	
	October 31, 2021	
Period	Firm Monthly Price (excluding HST)	
May	\$	
June	\$	
July	\$	
August	\$	
September	\$	
October	\$	
Year 2 – TOTAL	\$	
May 1, 2022 to	ear 3 October 31, 2022	
Period	Firm Monthly Price (excluding HST)	
May	\$	
June	\$	
July	\$	
August	\$	
September	\$	
October	\$	
Year 3 – TOTAL	\$	
Year 4 (if required)		
	October 31, 2023	
Period	Firm Monthly Price (excluding HST)	
May	\$	
June	\$	
July	\$	
August	\$	
September	\$	
October	\$	
Year 4 – TOTAL	\$	
Year 5 (if required) May 1, 2024 to October 31, 2024		
Period Firm Monthly Price (excluding HST)		
May	\$	
June	\$	
July	\$	
August	\$	
September	\$	
October	\$	
Year 5 – TOTAL	\$	
IVAL V IVIAL	Ψ	

APPENDIX "D"

Standard Form Agreement

THIS AGREEMENT made in the Province of Newfoundland and Labrador, this day of , 2020.

BETWEEN: WORKPLACE HEALTH, SAFETY AND COMPENSATION

COMMISSION, a statutory corporation established under the **Workplace Health, Safety and Compensation Act**, RSNL

1990, c. W-11, as amended (the "**Act**")

(hereinafter called "WorkplaceNL")

OF THE FIRST PART

AND: <ENTER CONTRACTOR'S NAME>

(hereinafter called the "Contractor")

OF THE SECOND PART

(hereinafter jointly referred to as the "Parties")

WHEREAS WorkplaceNL wishes to retain the Contractor for the purpose of providing certain landscaping maintenance services and the Contractor agrees to provide those services upon the terms and conditions provided herein;

NOW THEREFORE THIS AGREEMENT WITNESSES that in consideration of the mutual covenants and agreements herein contained, the Parties hereto covenant and agree with each other as follows:

1.0 Services

1.1 WorkplaceNL shall engage the Contractor to provide and the Contractor shall provide to WorkplaceNL the certain services listed in Schedule "A" (the "Services") (which is attached hereto and forms part and parcel of the

within Agreement). The Parties shall observe their respective obligations as specified in the within Agreement.

1.2 The WorkplaceNL Standard Terms and Conditions with the Declaration of Confidentiality/Conflict of Interest are attached hereto and form part and parcel of the within Agreement.

2.0 Payment and Reports

- 2.1 The Contractor shall invoice WorkplaceNL on a monthly basis in accordance with Schedule "B" which is attached hereto and forms part and parcel of the within Agreement.
- 2.2 As requested by WorkplaceNL, the Contractor shall furnish written reports providing details of Services provided under the Agreement and its progress in a format as specified by WorkplaceNL.

3.0 <u>Term</u>

- 3.1 This Agreement is for a three (3) year period commencing on May 1, 2020 and ending on October 31, 2023, unless terminated prior to this date in accordance with Article 23 of the WorkplaceNL Standard Terms and Conditions.
- 3.2 WorkplaceNL, at its sole discretion, has the right to renew the Agreement for a further two (2) terms of one (1) year each on the same terms and conditions. Should WorkplaceNL identify needs or if conditions change during the initial term of this Agreement, the said needs and/or conditions may be addressed in an Extension Agreement but pricing for the Services herein will remain firm.

4.0 Insurance and Bonding

- 4.1 In addition to the insurance requirements outlined in the WorkplaceNL Standard Terms and Conditions, the Contractor shall, without limiting its obligation or liabilities and at its own expense, provide and maintain the following insurance in the forms and amounts acceptable to WorkplaceNL:
 - (a) Automobile Liability Insurance in an amount not less than \$2,000,000 per occurrence, including insurance against accidents while at the WorkplaceNL premises. The deductibles applicable to this insurance shall not exceed Five Thousand Dollars (\$5,000) per occurrence.
- 4.2 The Contractor shall, throughout the term of this Agreement, furnish at its expense one of the following:
 - (a) A ten thousand dollar (\$10,000.00) Performance Bond (see Schedule "C" for an acceptable form); or
 - (b) An irrevocable Letter of Credit from a chartered Canadian bank, in a form acceptable to WorkplaceNL, for an amount of not less than ten thousand dollar (\$10,000.00). Such Letter of Credit shall expire fortyfive (45) days following the date set herein for completion of the Agreement and any extensions thereof and drafts drawn upon the Letter of Credit shall be exercised by advice to the Royal Bank of Canada, Main Branch, Water Street, St. John's, Newfoundland, Canada.
- 4.3 Where, in the opinion of WorkplaceNL, the Contractor has failed to perform its duties and obligations under the Agreement, WorkplaceNL may, in its sole discretion, use the Performance Security to provide for completion of the Services, to the limits of the Performance Security as follows:

- (a) Where the Performance Security has been provided in the form of a Performance Bond, the Services shall be completed in accordance with the terms and conditions stipulated in the Bond.
- (b) Where the Performance Security has been provided in the form of a Letter of Credit, WorkplaceNL shall use sufficient funds obtained from the Performance Security to the limit of the Performance Security, to complete the Services, including for any other costs and damages as WorkplaceNL may suffer.
- (c) Any use of the Performance Security in the form of a Letter of Credit to secure completion of the Services shall not invalidate any recourse WorkplaceNL may have under the Agreement or otherwise for damages for failure of the Contractor to perform under the Agreement and shall be in addition to and not in lieu of any other right or remedy available, at law or in equity.

5.0 <u>General</u>

- 5.1 All schedules and appendices attached hereto form part of this Agreement.
- 5.2 Any unresolved disputes to this Agreement shall be referred to the arbitration of a single arbitrator, if the Parties agree upon one. If the Parties fail to reach agreement on a single arbitrator the dispute shall be submitted to the arbitration of three arbitrators, one to be nominated by each party and the third to be appointed by the two arbitrators nominated. The decision of any two of the arbitrators shall be binding. The cost of arbitration shall be borne equally by the Parties. The **Arbitration Act**, RSNL 1990 c. A-14, as amended, shall be applicable to any arbitrations in relation to the within Agreement.

- 5.3 The Parties will from time to time execute and deliver all such further documents and do all acts and things as the party may reasonably require to effectively carry out or better evidence or perfect the full intent and meaning of this Agreement.
- 5.4 The following clauses and articles shall survive the termination of this Agreement, however caused:
 - 2.0 Payment and Reports
 - 5.0 General
- 5.5 WorkplaceNL hereby designates the Director of Finance or another who the Director may appoint from time to time, to administer this Agreement.
- 5.6 For the purposes of day-to-day contact throughout the term of this Agreement, the Contractor shall deal through the Building Superintendent, or another who the Director may appoint from time to time.
- 5.7 The signatories of this Agreement hereby personally warrant that they have the full power and authority to enter into this Agreement on behalf of their respective principals and that the person signing this Agreement on behalf of each has been properly authorized and empowered. Each party further acknowledges that it has read this Agreement, understands, and is bound by it.
- 5.8 This Agreement may be executed: (i) in one or more counterparts, (ii) by facsimile, or (iii) by electronic signature, and each counterpart shall be deemed an original, but all of them together shall constitute one instrument.
- 5.9 Any notice required to be given by either party under this Agreement, unless otherwise specified herein, shall be effectively given and deemed to have been received as follows:

- (a) if delivered personally, on the day of delivery;
- (b) if sent by ordinary, certified or registered mail, on the seventh day after mailing; and,
- (c) if faxed to the other party on the next business day.

In the event of an actual or threatened postal strike or interruption, service shall be by personal delivery or fax only. The names and addresses of the authorized representatives of the Parties are as follows:

to WorkplaceNL: Director of Finance

WorkplaceNL

146-148 Forest Road

P.O. Box 9000

St. John's, NL A1A 3B8 Tel: 709.778.1133 Fax: 709.778.1596

to the Contractor:

WorkplaceNL and the Contractor have caused this Agreement to be executed by their respective officers duly authorized in that behalf on the dates hereinafter set forth.

WORKPLACE HEALTH, SAFETY AND COMPENSATION COMMISSION

		Date of Signature	
<	>		
		Date of Signature	

SCHEDULE "A"

Scope of Work

QUALIFICATIONS

A.01 The Contractor warrants that is has a minimum of five (5) years' experience in providing services of a similar nature to those outlined herein.

WORK

A.02 Work shall include, but is not limited to the following:

- a) The Contractor shall supply landscape maintenance services for the property as outlined in the plot plan that is attached to this Schedule "A" and forms part and parcel of this Agreement.
- b) All lawn and grass care such as mowing, weeding, grooming, and dethatching. Grass will be mowed when it is no more than three (3) inches high. Mowing will be done as and when required.
- c) The Contractor shall ensure that the grass is free from paper, cans and other debris before commencing work.
- d) The Contractor shall supply and installing all bedding plants. The planters and flower bed must be filled with an assortment of plants that will retain color and be visually appealing during seasonal conditions. Currently, there is a memorial tree garden; courtyard planters; and an island flower bed on WorkplaceNL's premises. The Contractor confirms that it confirmed the location and sizes of all planters and flower beds during its site visit.
- e) The Contractor shall prune and care for all trees, shrubs, and ornamental foliage. The Contractor is responsible for the removal of any debris.
- f) The Contractor shall lime twice per year (spring and fall). The Contractor shall fertilize all turf, trees, shrubs and foliage a minimum of three times per year (spring, summer and fall) and more, if required.

MATERIAL PROCEDURES

A.03 Herbicides, pesticides and insecticides are **strictly prohibited**.

FOREMAN AND SUPERVISION

A.04 While the work is ongoing, the Contractor shall assign a competent foreman and any necessary assistants to the work, who are satisfactory to WorkplaceNL. The foreman shall represent the Contractor in his absence, and all directions given to the foreman shall be held to be given to the Contractor. The Contractor shall give efficient and appropriate supervision to the work, in a professional, skillful and safe manner.

INSPECTION AND QUALITY OF WORK

- A.05 If the specifications, instructions, laws, ordinances or any public authority require any work to be specifically carried out, tested or approved, the Contractor shall give WorkplaceNL timely notice of its readiness for inspection and if the inspection is by an authority other than WorkplaceNL, the date and time must be fixed for such inspection.
- A.06 Re-examination of questioned work may be ordered by WorkplaceNL. If such work is in accordance with the Agreement, WorkplaceNL shall pay the cost of re-examination. If such work is not in accordance with the Agreement, through the fault of the Contractor, the Contractor shall pay such cost.

SAFETY

- A.07 The Contractor is responsible for the safety of its employees while on the job site and must abide by WorkplaceNL's safety procedures as well as the requirements of the **Occupational Health and Safety Act**, RSNL 1990, c. O-3, and the Regulations thereto, as amended.
- A.08 The Contractor must submit its Safety Policy Manual to WorkplaceNL prior to the commencement of any work under this Agreement. The Safety Policy Manuel must be acceptable to WorkplaceNL.
- A.09 The Contractor must be **COR** certified through the Newfoundland and Labrador Construction Safety Association and must maintain their good standing throughout the duration of the Agreement. A certificate of Recognition Program 'letter of good standing' must be provided to WorkplaceNL prior to the commencement of any work under this Agreement.
- A.10 The Contractor and all persons assigned to perform services shall attend a safety meeting held by the Building Superintendent prior to the commencement of the services.

- A.11 The Contractor shall ensure that its employees wear proper protection for the work; including but not limited to safety hats, safety shoes, eye or face protection, and other safety equipment at all times.
- A.12 All equipment must be maintained in good working order, capable of performing the required duties as stipulated in this Agreement. Mowers, trimmers and tools will be furnished in sufficient numbers to meet the expected cutting frequency. Safety guards as supplied by the equipment manufacturer must be kept in use at all times.
- A.13 Ride-on mowers must **NOT** be used on any steep banks.
- A.14 The Contractor will be instructed on WorkplaceNL's safety code and requirements. Failure to abide by these procedures may result in Contractors' personnel being asked to leave the site and WorkplaceNL may terminate this contract.
- A.15 The Contractor shall fully inform WorkplaceNL of the characteristics of any materials i.e.: fertilizers, etc. that may be used both in their possible danger to humans and animals and the effect they will have on plants, fabrics, finished surfaces, etc. The Contractor must submit MSDS sheets for all chemicals.
- A.16 The Contractor shall follow all necessary safety precautions outlined by the manufacturer of any products being used.
- A.17 The Contractor shall at all times keep the premises from surplus materials caused by the work. The work area shall be kept in a clean and safe condition, satisfactory to WorkplaceNL or its representative. Asphalt or concrete driveways and walkways shall be swept clean of all clippings.
- A.18 The Contractor is responsible for the safety and security of their equipment. Storage facilities are not available on site for storage of equipment or fuel. Equipment and materials left on site will be at the Contractors' risk.

PRECEDENCE

A.19 Should any requirements of the **Environmental Protection Act**, SNL 2002, c. E-14.2 and the **Pesticides Control Regulations**, 2012 (Newfoundland and Labrador Regulation 26/12), as amended, be more stringent than the requirements outlined herein, then the **Environmental Protection Act** and the **Pesticides Control Regulations** shall take precedence over the said requirements.

WORK SCHEDULE

- A.20 The Contractor shall provide a work schedule to WorkplaceNL indicating the timing of the visits and the work to be performed. Work shall be arranged so as not to interfere with the normal operation of the building and its function. This work schedule must be provided within 14 business days of the tender award.
- A.21 Any prearranged interruption of normal building operations must be approved in advance by WorkplaceNL.

HAZARDOUS OR CONTROLLED PRODUCTS

- A.22 The Contractor shall not use or deliver a hazardous or controlled product, as defined by the Hazardous Products Act, RSC 1985, c. H-3 as amended, for the purposes of this Agreement without the prior approval of WorkplaceNL. If such products are approved by WorkplaceNL, the Contractor shall be familiar with and fully comply with The Hazardous Products Act, 1.5.1 and the Workplace Hazardous Materials Information System (WHMIS) Regulations, (Newfoundland and Labrador Regulation 1149/96) under the Occupational Health and Safety Act, RSNL 1990, c. O-3, all as amended.
- A.23 The Contractor shall ensure that a hazardous or controlled product is not used, stored or handled in the performance of services unless all of the requirements of the aforesaid **Act** and regulations in respect of labels, identifiers, material safety data sheets and worker education are complied with.
- A.24 The Contractor shall ensure that it has submitted a MSDS sheet for each product to be located in a binder in the 1st floor storage room. It is the responsibility of the Contractor to ensure these binders are kept updated when any new product had been added or any changes to existing products.
- A.25 The Contractor shall ensure that all persons who work with a hazardous or controlled product or work in proximity to a hazardous or controlled product are informed about all hazard information received from the supplier of the said product as well as any other hazard information of which the Contractor is aware of, or ought to be aware of, concerning the use, storage and handling of the hazardous or controlled product.
- A.26 The Contractor shall ensure that, prior to delivery of the hazardous or controlled product to the job site; it is labeled with the supplier's label in accordance with requirements of the aforesaid **Act** and regulations. The


Contractor shall provide WorkplaceNL with all such information prior to delivery of the hazardous or controlled product to the job site.

EMERGENCIES

- A.27 WorkplaceNL or its Representative has authority to stop the progress of the work whenever in its opinion such stoppage may be necessary to ensure its proper execution. In an emergency affecting or threatening the safety of life or of the structure or of adjoining property, WorkplaceNL has authority to stop the progress of the work and to make such changes and to order such work extra to the agreement or otherwise as may in its opinion be necessary.
- A.28 The Contractor shall promptly report in writing to WorkplaceNL all accidents whatsoever, arising out of or in connection with the performance of the work whether on or adjacent to the site which caused death, personal injury, or property damages. Where death or serious injuries or damages are caused, the accidents shall be reported immediately to WorkplaceNL or its representative.

DAMAGES

- A.29 The Contractor shall take particular care to ensure that no damage occurs to landscaping, including lawns, flower beds, trees, shrubs, new planted areas, or any areas which may be under turf repair by others.
- A.30 The Contractor must take care to ensure that damages do not occur to any vehicles in the parking lot and/or WorkplaceNL property during the working process. Any damage caused through carelessness of the Contractor shall be repaired to its original state at no cost to WorkplaceNL.

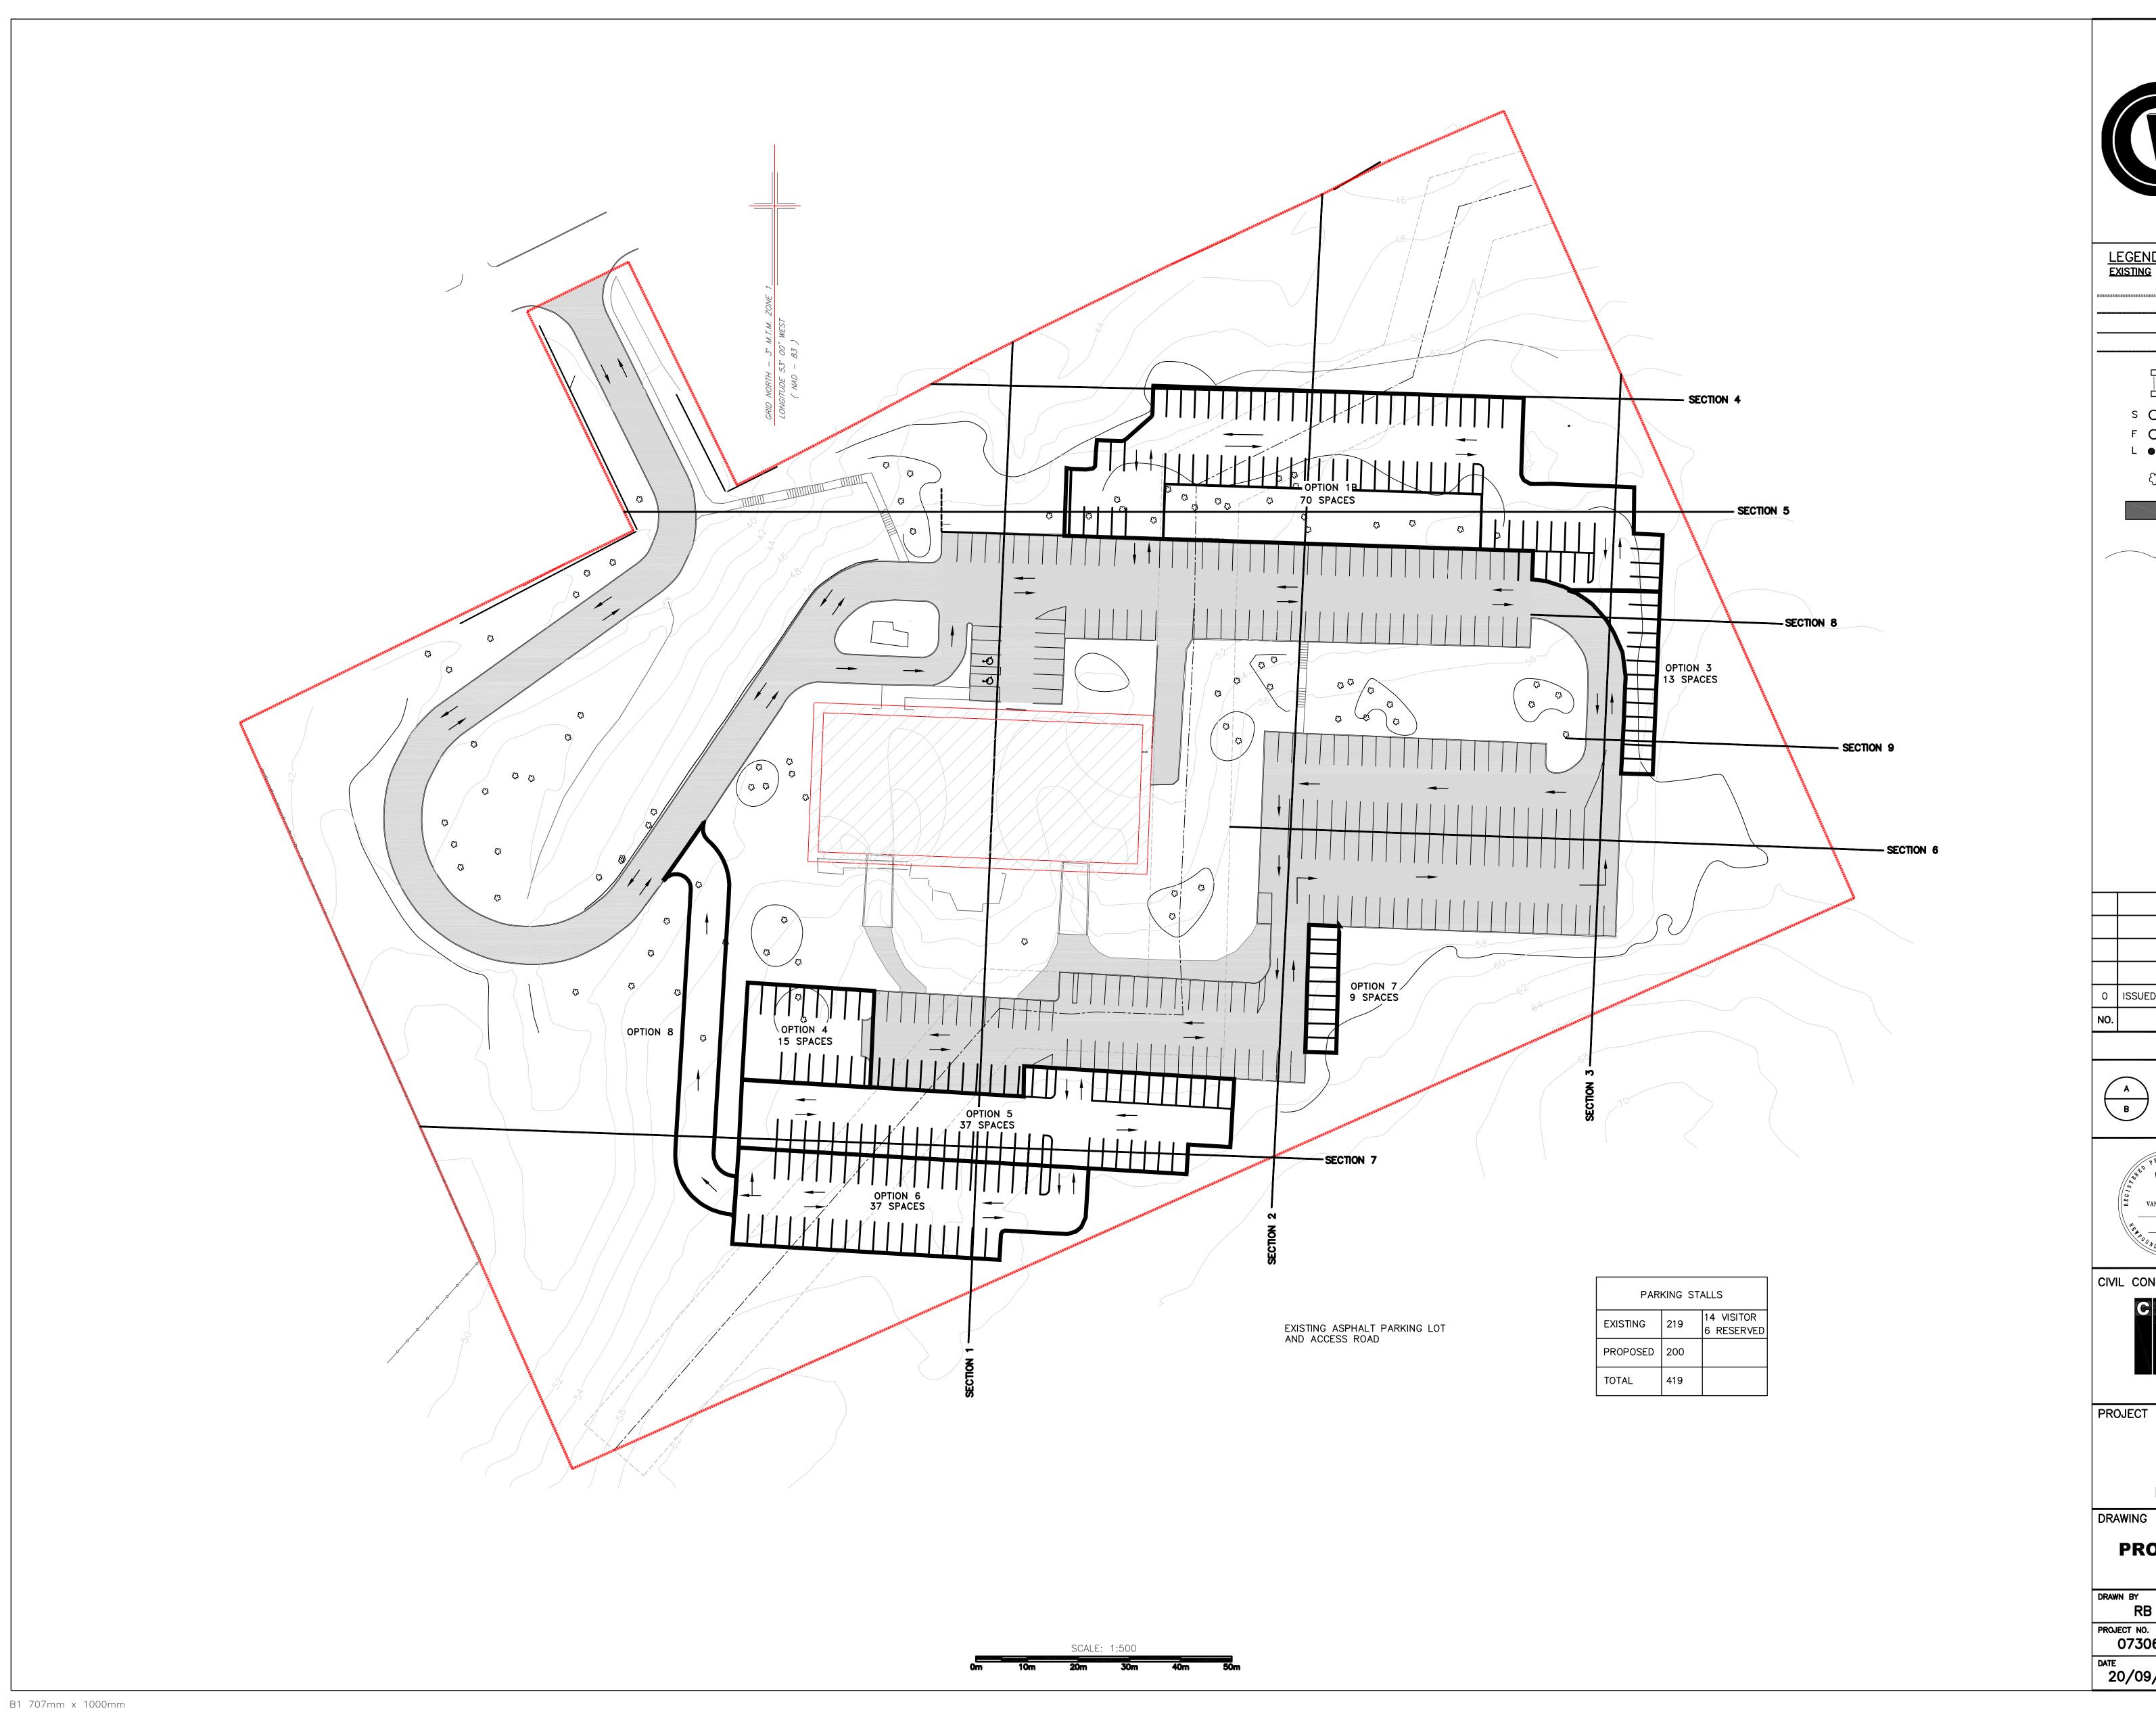



LEGEN
EXISTING

PROPERTY LINE EXIST. CHAIN LINK FENCE

--- EXIST. WOODEN FENCE

EXIST. GUARD RAIL

EXISTING SIGN

EXISTING SIGN

EXISTING FLAG POLE EXISTING LIGHT POLE

EXISTING TREE

EXISTING ASPHALT PARKING LOT AND ACCESS ROAD

20/09/07 RB 0 ISSUED FOR INFORMATION DATE BY DESCRIPTION

REVISIONS

A - PLAN, SECTION, ELEVATION, OR DETAIL NO. B - NO. OF DRAWING WHERE ABOVE IS DRAWN



PERMIT HOLDER
This Permit Allows CBCL Limited Permit No. as issued by APEGN $\underline{L02}$ which is valid for the year $\underline{2007}$.

CIVIL CONSULTANT



CBCL LIMITED 187 Kenmount Road St. John's, Newfoundland Canada A1B 3P9 Phone: (709) 364-8623 Fax: (709) 364-8627

WORKERS HEALTH, SAFETY AND COMPENSATION COMMISSION PARKING LOT UPGRADE

CIVIL

PROPOSED PARKING LOT EXPANSION

RB	VB	APPROVED BY	
PROJECT NO. 073066	DWG. FILE NO.	FILE NO.	
DATE 20/09/07	scale 1:500	DRAWING NO. CO2	REV. O

SCHEDULE "B"

B.01 Provided the Contractor has complied with all the terms, conditions and provisions of this Agreement, upon appropriate invoicing, WorkplaceNL shall pay the Contractor the lump sum price plus HST for the performance of the Services in accordance with the fee schedule below, subject to changes in services or performance of extra services as outlined in the Standard Terms and Conditions in the "Changes" section.

Year 1		
May 1, 2020 to October 31, 2020		
Period Firm Monthly Price (excluding HST)		
May	\$	
June	\$	
July	\$	
August	\$	
September	\$	
October	\$	
Year 1 – TOTAL	\$	
,	Year 2	
May 1, 2021 t	o October 31, 2021	
Period	Firm Monthly Price (excluding HST)	
May	\$	
June	\$	
July	\$	
August	\$	
September	\$	
October	\$	
Year 2 – TOTAL	\$	
	Year 3	
May 1, 2022 t	May 1, 2022 to October 31, 2022	
Period	Firm Monthly Price (excluding HST)	
May	\$	
June	\$	
July	\$	
August	\$	
September	\$	
October	\$	
Year 3 – TOTAL	\$	
Year 4	(if required)	
May 1, 2023 t	o October 31, 2023	
Period	Firm Monthly Price (excluding HST)	
May	\$	
June	\$	
July	\$	
August	\$	
September	\$	
October	\$	
Year 4 – TOTAL	\$	
Year 5	(if required)	
May 1, 2024 to October 31, 2024		
Period	Firm Monthly Price (excluding HST)	

May	\$
June	\$
July	\$
August	\$
September	\$
October	\$
Year 5 – TOTAL	\$

SCHEDULE "C"

Form of Performance Bond	
No	\$10,000.00
KNOW ALL MEN BY THESE PRESENTS THAT	
, hereinafter called a corporations created and existing of and duly authorized to transact the busine, hereinafter called "SURETY", are hereina	under the laws of ess of Surety ship in eld and firmly bound inafter canned "OB y of Canada, for the SURETY, jointly and
WHEREAS, PRINCIPAL has submitted a written Agreement to OE day of, which is by reference made part hereferred to as the Agreement.	

NOW, THEREFORE, THE CONDITION OF THE OBLIGATION is such that if **PRINCIPAL** shall promptly and faithfully perform the Agreement then this obligation shall be null and void; otherwise it shall remain in full force and effect.

Whenever **PRINCIPAL** shall be, and declared by **OBLIGEE** to be, in default under the Contract, **OBLIGEE** having performed **OBLIGEE**'s obligations up to the time of default thereunder, **SURETY** may promptly remedy the default of shall promptly:

- Complete the Agreement in accordance with its terms and conditions; or
- b. Obtain a bid or bids for submission to OBLIGEE for completing the Agreement in accordance with its terms and conditions, and upon determination by OBLIGEE and SURETY of the lowest responsible bidder, arrange for an Agreement between such bidder and OBLIGEE and make available as work progresses (even though there should be a default, or a succession of defaults, under the Agreement or Agreement of completion, arranged under this paragraph) sufficient funds to pay for the cost of completion less the balance of the Agreement price; but not exceeding, including other costs and damages for which SURETY may be liable hereunder, the amount herein before set forth. The term "balance of Agreement price", as used in this paragraph, shall mean the total amount payable by OBLIGEE to PRINCIPAL under the Agreement, less the amount properly paid by OBLIGEE to PRINCIPAL.

Any suit under this Bond must be instituted before the expiration of two (2) years from the date on which final payment under the Agreement is due.

SURETY shall not be liable for a greater sum than the specified amount of this Bond.

No right of action shall accrue on this Bond to, or for the use of, any person or corporation other than **OBLIGEE** named herein, or the heirs, executors, administrators, or successors of **OBLIGEE**.

PROVIDED, HOWEVER, that no variation or alteration which may be made in the Agreement, or in the extent, nature, or method of performance of the Services to be performed thereunder, and

no extension of time given by **OBLIGEE** for the performance of the Agreement, nor any waiver, forbearance or forgiveness on the part of either **PRINCIPAL** or **OBLIGEE** to the other shall in any way release **PRINCIPAL** and **SURETY**, or either or them, or their heirs, executors, administrators, successors and assigns from their liability hereunder, notice to **SURETY** of such variation, alteration, extension, waiver, forbearance or forgiveness being hereby expressly waived.

AND IT IS HEREBY DECLARED AND AGREED that **SURETY** shall be liable under this obligation as fully as if it were **PRINCIPAL** and that nothing of any kind or nature whatsoever that will not discharge **PRINCIPAL** shall operate as a discharge or a release of liability to **SURETY**, any law, rule or usage relating to the liability of sureties to the contrary notwithstanding.

IN TESTIMONY, WHEREOF, PRINCIPAL has hereto SURETY has caused its corporate seal to be affixed hand in the presence of its duly authorized officers this _20	nereto, in accordance with its reg	gulations
THE COMMON SEAL of PRINCIPAL was hereon affixed in the presence of:		
Witness	Principal	_(seal)
THE COMMON SEAL of SURETY was hereon affixed in the presence of:		
Witness	Surety	_(seal)



STANDARD TERMS AND CONDITIONS

- 1. Agreement This Agreement includes the following documents and any conflict between the documents shall be resolved by giving priority to the documents in the order as they appear:
- (a) executed agreement between WorkplaceNL and the Contractor to which this document is appended (if applicable);
- (b) WorkplaceNL Confidentiality Schedule (if applicable);
- (c) WorkplaceNL Standard Terms and Conditions;
- (d) Declaration(s) of Confidentiality/Conflict of Interest:
- (e) procurement documents (including purchase orders) issued by WorkplaceNL; and
- (f) Contractor's bid, proposal or quote.

This Agreement constitutes the whole agreement of the parties relative to the purchase of Services from the Contractor by WorkplaceNL and supersedes all prior negotiations, representations, or agreements, either written or oral.

Services – Services means all goods, materials and/or services required under this Agreement.

The Contractor shall provide the Services. WorkplaceNL is responsible for the evaluation of the scope and suitability of the Services provided by the Contractor.

3. Independent Contractor Status - The Contractor is an independent contractor as to all Services. Neither the Contractor, its employees, officers, associates nor approved sub-contractors, if any, are to be construed as constituting employees, agents, or representatives of WorkplaceNL. As an independent contractor, the Contractor assumes all legal and contractual obligations arising out of the performance of the Services.

The Contractor shall not enter into any contract or commitment in the name of or on behalf of WorkplaceNL, or bind WorkplaceNL in any respect or make statements or representations of any kind or take any other actions that would be binding on WorkplaceNL except as specifically provided in this Agreement.

The Contractor shall be fully responsible for any and all employee benefits to be provided to the Contractor's employees. Neither the Contractor nor its employees, officers, associates or approved sub-contractors shall be entitled to participate in or receive any benefits whatsoever from WorkplaceNL as a result of performing Services. The Contractor is solely responsible for deducting the appropriate withholdings from the Contractor and its employees' pay cheques and for the remittance of such withholdings to the appropriate regulatory body as required by law.

Prior to commencing provision of Services the Contractor shall provide to WorkplaceNL a list of employees, officers, associates and approved subcontractors assigned to perform the Services including their job titles and qualifications for the provision of Services. The employees, officers, associates and sub-contractors assigned to perform Services shall not change except with prior written consent of WorkplaceNL.

WorkplaceNL may, in its sole discretion, request that any employee, officer, associate or approved sub-contractor of the Contractor be prohibited from the performance of Service and/or from access to any files and/or to WorkplaceNL's premises, and the Contractor shall immediately comply with this request. The Contractor hereby releases and forever discharges and holds harmless WorkplaceNL from any costs, claims, losses, and damages of any kind whatsoever based on negligence, defamation, wrongful discharge/dismissal or otherwise which the Contractor may suffer, sustain, pay or incur as a result of any actions under this paragraph and will indemnify, defend and hold harmless WorkplaceNL against any third party claims based on actions hereunder.

4. Sub-Contractor - Without the prior written consent of WorkplaceNL, the Contractor shall not sub-contract any part of the Services, assign or transfer any interest, or delegate any responsibility arising out of this Agreement, to anyone other than the approved employees, officers, associates, or sub-

contractors of the Contractor in accordance with the provisions of this Agreement. Prior to approval of a sub-contractor, the Contractor must establish to the satisfaction of WorkplaceNL, that the sub-contractor also meets the requirements of this Agreement.

<u>5. Payment</u> - Provided the Contractor has complied with all terms, conditions and provisions of this Agreement, WorkplaceNL shall make payments to the Contractor of those fees as set forth in this Agreement, following appropriate invoicing by the Contractor. WorkplaceNL shall not be liable to the Contractor for any other costs or expenses, unless such costs or expenses are approved in advance and in writing by WorkplaceNL, or are specifically set out in this Agreement. The Contractor shall submit expense claims in a format acceptable to WorkplaceNL.

WorkplaceNL shall effect payment of invoices within thirty (30) days of receipt of an acceptable invoice by WorkplaceNL provided that the amounts so billed are correct and properly payable under this Agreement. All invoices shall include the Contractor's registration number for Harmonized Sales Tax (HST) and shall separately identify the amounts of such tax. Payment of invoices may be delayed through failure of the Contractor to identify the registration number and the amount of HST. The Contractor shall maintain records sufficient to verify invoices submitted to WorkplaceNL and WorkplaceNL shall not be responsible for reconciliation and/or review of incorrect bookkeeping by the Contractor.

WorkplaceNL will not pay interest on late or overdue accounts.

Payment for Services shall be made by direct deposit. The Contractor shall supply the necessary banking information to WorkplaceNL within seven (7) working days of awarding the contract.

Purchase orders and notices of payments will be forwarded to the Contractor from WorkplaceNL. The Contractor shall supply facsimile information to WorkplaceNL within seven (7) working days of awarding the contract.

Services which have been performed prior to the issuance of a purchase order shall not be invoiced to WorkplaceNL. Only Services rendered within the date range delineated on the purchase order will be paid by WorkplaceNL.

The Contractor shall only submit an invoice for payment once. If the Contractor has not received payment for an invoice, the Contractor may contact the Accounts Payable Department of WorkplaceNL but it shall not resubmit the invoice unless expressly requested by WorkplaceNL. If the Contractor sends a Statement of Account, it shall be clearly marked "Statement of Account" at the top of the page.

- 6. Set-Off At its sole option and without notice to the Contractor, WorkplaceNL shall have the right to set-off any amount due to WorkplaceNL by the Contractor under this Agreement or otherwise against any amount due and owing by WorkplaceNL to the Contractor under this Agreement.
- 7. Non-exclusive This Agreement does not create an exclusive relationship between the Contractor and WorkplaceNL. WorkplaceNL may also, at any time retain other contractors to perform work in relation to the Services or any changes or additions to such Services. The Contractor is free to, and it is anticipated that the Contractor will, engage with other clientele in addition to its engagement herein with WorkplaceNL.
- 8. Conflict of Interest The Contractor shall not provide Services if the Contractor is in a conflict of interest. The Contractor shall not permit any actual, possible or perceived conflict of interest between the interest of WorkplaceNL and/or its clients and the interest of the Contractor. The Contractor shall immediately disclose any such conflict of interest to WorkplaceNL in writing. WorkplaceNL shall, in its sole discretion, determine if an actual, possible or perceived conflict of interest exists and determine the appropriate course of action to be taken by WorkplaceNL and/or the

Contractor	Initials
Contractor	II IIIIais.



Health | Safety | Compensation

STANDARD TERMS AND CONDITIONS

Contractor. WorkplaceNL's decision in this regard shall be final and conclusive.

The Contractor:

- (a) shall conduct all duties related to this Agreement with impartiality;
- (b) shall not influence, seek to influence, or otherwise take part in a decision of WorkplaceNL and/or WorkplaceNL's client, knowing that the decision might further its private interests:
- (c) shall not offer, solicit, receive or accept any communication, discount, allowance, payment, gift, or other benefit that is connected, directly or indirectly, with the performance of any Services, that causes, or would appear to cause, a conflict of interest; and
- (d) shall have no financial interest in the business of a third party that causes, or would appear to cause, a conflict of interest in connection with the performance of any Services.
- <u>9. Confidentiality</u> All data and information of or concerning WorkplaceNL, WorkplaceNL clients, or of third parties to whom WorkplaceNL owes a duty of confidence, obtained by the Contractor, its employees, officers, associates, and/or approved sub-contractors, is:
- (a) to be treated as confidential:
- (b) to be used only to supply or perform Services to WorkplaceNL pursuant to this Agreement;
- (c) not to be reproduced or disclosed to anyone other than WorkplaceNL personnel as required in the performance of this Agreement;
- (d) not to be removed from the offices of WorkplaceNL without prior written consent of WorkplaceNL;
- (e) to be delivered to WorkplaceNL without cost forthwith upon demand, including all copies and records of same; and
- (f) to be protected by making reasonable security arrangements against such risks as unauthorized access, collection, use, disclosure, disposal, and disaster.

Nothing in the Agreement will prohibit or limit either Party's use or disclosure of information (including, but not limited to, ideas, concepts, knowledge, techniques, and methodologies) which is:

- (a) previously known to it without an obligation of confidence;
- (b) independently developed by or for it;
- (c) acquired by it from a third party which is not under an obligation of confidence with respect to such information; or
- (d) required by law. In the case of a disclosure required by law, the Contractor shall notify WorkplaceNL in writing prior to the disclosure to provide an opportunity to restrain the disclosure.

The Contractor will notify WorkplaceNL both verbally and in writing in the event of any unauthorized access to or disclosure of data or information.

The Contractor acknowledges that WorkplaceNL is bound by the terms of the Workplace Health, Safety and Compensation Act, RSNL 1990, c. W-11, as amended (the "Act"), the Access to Information and Protection of Privacy Act, 2015, SNL 2015, c. A-1.2, as amended ("ATIPPA"), the Management of Information Act, SNL 2005, c. M-1.01, as amended, the Privacy Act, RSNL 1990, c. P-22, as amended, and the Personal Health Information Act, SNL 2008, c. P-7.01, as amended, and agrees to abide strictly by the terms of these and any other applicable laws and professional standards respecting the collection, use and disclosure of data or information that the Contractor, its employees, officers, associates, and/or approved sub-contractors, could become exposed to directly or indirectly during the performance of Services. WorkplaceNL may be compelled to disclose data or information pursuant to ATIPPA.

The Contractor shall observe all requirements, standards and protocols of WorkplaceNL, relating to confidentiality, conflict of interest, and collection, storage, transfer, copying, modification, use, disclosure and disposition of information. The Contractor shall comply with the provisions of the attached "Declaration of Confidentiality/Conflict of Interest" and shall provide to WorkplaceNL executed copies of the said Declaration of Confidentiality/Conflict of Interest by the Contractor and all of the Contractor's employees, officers, associates, and/or approved sub-

contractors who will perform Services under the Agreement prior to the provision of Services.

Without limiting the generality of the foregoing, the Contractor acknowledges that WorkplaceNL shall have the right to obtain injunctive relief for violation of the terms of the clause. All those carrying out this Agreement on the Contractor's behalf are subject to this Agreement and may be liable to suit by WorkplaceNL for breaching this clause.

When deemed appropriate by WorkplaceNL, in its sole discretion, WorkplaceNL may also require the Contractor and its employees, officers, associates, and/or approved sub-contractors to comply with the WorkplaceNL Confidentiality Schedule. The Contractor must initial the WorkplaceNL Confidentiality Schedule which will form part and parcel of this Agreement.

- 10. Ownership of Information All materials, data, designs, plans, drawings, specifications, research, reports, notes, estimates, summaries, calculations, surveys, papers, completed work, and work in progress and such other information and materials or parts thereof as are compiled, drawn and produced by the Contractor in performing the Services, including without limitation computer printouts and computer models and all copyrights thereto and all patents, trademarks and industrial designs arising therefrom are the sole and exclusive property of WorkplaceNL and the contents thereof are privileged and confidential. Nothing in the Agreement shall give the Contractor a right, however arising, to assert any lien, claim, demand, property right, remedy or security right of any kind over the information provided to the Contractor pursuant to the terms of the Agreement. The Contractor acknowledges that WorkplaceNL's right to this information shall at all times be paramount to any rights of the Contractor, at law or in equity, and that the Contractor's remedies against WorkplaceNL for WorkplaceNL's breaches under the Agreement do not include the right to deprive WorkplaceNL of access to WorkplaceNL's information in the Contractor's possession.
- 11. Access to Information WorkplaceNL is subject to the ATIPPA and consequently the public has a right of access to WorkplaceNL's records. WorkplaceNL shall not be liable for any claims, costs, losses or damages experienced by the Contractor as a result of WorkplaceNL's release of information to another party pursuant to the provisions of ATIPPA or due to any other legal requirements.
- 12. Warranty and Liability The Contractor represents, warrants and covenants that:
- (a) the information contained in its bid, proposal or quote is true and accurate:
- (b) all equipment supplied meets and is operated in accordance with the manufacturer's specifications and applicable regulatory requirements;
- (c) all Services provided are free from any defects in design, materials and workmanship, and that the Services fully comply with specifications and are suitable and fit for its intended purpose;
- (d) the supply of Services will not infringe any patent, trademark or copyright;
- (e) the Contractor provides good and clear title to the Services to WorkplaceNL;
- (f) the Contractor, its employees, officers, associates and approved subcontractors have the necessary skills, expertise, materials and experience, are qualified in the safe work procedures and operations of equipment, and shall provide and perform the Services in accordance with the provisions of this Agreement;
- (g) the Contractor shall provide and perform the Services in accordance with all applicable law and professional standards, and in a skilful, safe, efficient and professional manner satisfactory to WorkplaceNL;
- (h) the Contractor, its employees, officers, associates and approved subcontractors shall comply with all safety and security rules and workplace policies and procedures in effect from time to time while using or accessing WorkplaceNL's premises, assets, and/or resources:

Contractor	Initials:
Contractor	minais.



Health | Safety | Compensation

STANDARD TERMS AND CONDITIONS

- the Contractor, its employees, officers, associates, and/or approved sub-contractors will not commence work while under the influence of alcohol, marijuana or illegal drugs;
- (j) the Contractor, its employees, officers, associates, and/or approved sub-contractors shall comply with the Occupational Health and Safety Act, RSNL 1990, c. O-3, and the Regulations thereto, as amended; and
- (k) if the Contractor is carrying on an undertaking in the Province of Newfoundland and Labrador, the Contractor will during the term of this Agreement continue to be registered and authorized to carry on business in compliance with the laws of the Province of Newfoundland and Labrador.

The Contractor shall supply all labour, materials, and supervision to complete the Services in accordance with the Agreement. The Contractor shall obtain all permits and licences, pay such fees, and give all notices necessary for the lawful performance of the Services. Except as otherwise specifically stated in this Agreement, all facilities and equipment required for the provision of the Services shall be provided by the Contractor and shall remain the property and responsibility of the Contractor.

The Contractor is fully and solely responsible for the actions of the Contractor and its employees, officers, associates, and/or approved sub-contractors in performance of the Services and to ensure compliance with this Agreement. WorkplaceNL's approval of employees, officers, associates, or sub-contractors does not relieve the Contractor of the Contractor's responsibilities under this Agreement.

- 13. Indemnity The Contractor shall indemnify and hold harmless WorkplaceNL from and against all claims, actions, losses, expenses, costs and direct damages of every nature and kind whatsoever which WorkplaceNL or its employees, officers, associates, or agents may suffer where the same are based upon or arise out of anything done or omitted to be done by the Contractor or its employees, officers, associates, and/or approved sub-contractors.
- 14. Insurance The Contractor shall, at its own expense and without limiting its liability herein, insure its operations under a contract of General Liability Insurance, with an insurer licensed in Newfoundland and Labrador, in an amount not less than Two Million Dollars (\$2,000,000) per occurrence, with an annual general aggregate, if any, of not less than Four Million Dollars (\$4,000,000) for each of its locations, insuring against any and all bodily injury, personal injury and property damage including loss of use thereof. Such insurance shall include blanket contractual liability and shall be in effect for the duration of the Agreement and any extensions or renewals. The deductibles applicable to the insurance required shall not exceed Five Thousand Dollars (\$5,000) per occurrence.

Certificates of insurance shall be provided to WorkplaceNL prior to the provision of Services under this Agreement and within thirty (30) days of any insurance renewal. All insurance called for under this Agreement shall be endorsed to provide WorkplaceNL with thirty (30) days advance written notice of cancellation, failure to renew or material change (material defined as any change restricting or reducing required coverage). WorkplaceNL may, at any time, request certified true copies of the policies and they shall be provided within fourteen (14) working days of the request. All insurance called for under this Agreement shall be primary insurance and shall not require the pro rata sharing of any loss by WorkplaceNL or any insurer of WorkplaceNL.

15. Good Standing and Safety – If the Contractor is engaged in, about or in connection with an industry in the province of Newfoundland and Labrador under the Act, prior to commencing provision of Services and during the term of this Agreement, the Contractor and any approved subcontractors must be registered as an employer or have independent operator coverage under the Act, must be in good standing with WorkplaceNL, and shall comply with the Act and the Regulations thereto, as amended. The Contractor authorizes WorkplaceNL to obtain confirmation of the same.

16. Performance Standards

Time is of the essence in the performance of the Agreement.

WorkplaceNL may notify the Contractor of any deficiencies, and in the event that the Contractor has failed to rectify the deficiencies within the time allocated by WorkplaceNL, WorkplaceNL may, at its discretion, obtain the Services, complete the work or rectify the deficiencies to its satisfaction and shall be entitled to deduct and set-off the costs of such work or rectification from any moneys due to the Contractor.

WorkplaceNL shall not be obligated to make any payments for Services rendered by the Contractor to remedy errors or omissions for which, in the reasonable opinion of WorkplaceNL, the Contractor is responsible.

- 17. Inspection All Services are subject to final inspection and acceptance by WorkplaceNL. Services failing to conform to the specifications of this Agreement will be held at the Contractor's risk and may be returned to the Contactor. If so returned, all related costs are the responsibility of the Contractor. Services failing to conform to specifications of the Agreement may result in WorkplaceNL making adjustments to invoices.
- 18. Non-waiver Mere acceptance of shipment of the Services specified and any inspection thereto by WorkplaceNL, shall not alter, limit or affect the obligations of the Contractor or the rights of WorkplaceNL herein or at law.
- 19. Title and Risk Title to Services shall not pass to WorkplaceNL until delivered to a WorkplaceNL location and until such time shall be at the sole risk of the Contractor.
- **20.** Canadian Standards Association (CSA) Approval The Contractor shall ensure that all electrical, materials, hardware and assemblies supplied under the Agreement are fully CSA approved.
- **21. Workplace Hazardous Materials Information System (WHIMIS)** When dealing with materials designated as hazardous, the Contractor shall ensure all goods and materials are provided with appropriate labels and material safety data sheets where required by WHIMIS legislation.
- 22. Changes WorkplaceNL, without invalidating the Agreement, may alter, add to or delete from the work, the Agreement sum being adjusted accordingly provided the Contractor has agreed to the same in writing. All such changes shall be governed by the conditions of the original Agreement. Any changes and unforeseen extras must be documented by change orders and approved by WorkplaceNL prior to proceeding. Supplementary invoices not supported by change orders will not be honored. The Contractor must notify WorkplaceNL of changes in the Contractor's policy or organization that affects its ability to meet its obligations outlined in the Agreement.
- **23. Termination** This Agreement may be terminated at any time by the mutual consent of the Parties.

WorkplaceNL may terminate this Agreement at any time, without cause, by giving thirty (30) calendar days written notice to the Contractor. WorkplaceNL shall not be subject to a claim for damages by the Contractor for any such termination.

WorkplaceNL may, in addition to and not in lieu of any other right or remedy available, at law or in equity, on the terms outlined in this paragraph terminate this Agreement at any time without notice, for cause and without compensation to the Contractor should:

- (a) the Contractor, its employees, officers, associates, and/or approved sub-contractors be in breach of any provision of this Agreement;
- (b) WorkplaceNL determine, in its sole discretion, that the Services are being provided in a manner inconsistent with this Agreement;
- (c) the Contractor fail to make adequate progress in the performance of the Agreement, or alternatively, an indication by the Contractor that

Contractor	Initials
Contractor	II IIIIais.



Health | Safety | Compensation

STANDARD TERMS AND CONDITIONS

- they cannot or will not meet any or all of the requirements of the Agreement:
- (d) WorkplaceNL determine, in its sole discretion, that the invoicing practices of the Contractor are unsatisfactory or improper; or
- (e) the Contractor becomes insolvent or bankrupt or makes an assignment for the benefit of creditors or receivers appointed of its business, or a voluntarily or involuntary petition in bankruptcy is filed, or proceedings for the reorganization or winding up of the Contractor is instituted.

WorkplaceNL may terminate the Agreement immediately or may provide the Contractor with written notice of the above noted default and provide the Contractor an opportunity to rectify the said default within 72 hours. If the default is not rectified to the satisfaction of WorkplaceNL within 72 hours, then WorkplaceNL can proceed to terminate this Agreement, for cause, without further notice.

Where this Agreement is terminated, either by mutual consent or otherwise, the Contractor shall, without any further fee or cost whatsoever to WorkplaceNL:

- (a) upon the effective date of termination of this Agreement cause all Services being provided under this Agreement to be discontinued, unless WorkplaceNL has provided its express, written consent to the continuation of Services; and
- (b) within thirty (30) working days of the effective date of termination, provide all work product and all final invoices for Services completed to the date of termination pursuant to this Agreement. The obligations of WorkplaceNL to make payment to the Contractor shall continue for Services performed up to and including the date of termination but do not continue beyond that time period. If the Agreement stipulates a lump sum payment, any such payment for Services performed shall be valued proportionately to the value of the contract.

The Contractor shall not be entitled to any other payment in respect of such termination including, without prejudice to the generality of the foregoing, any payment for any consequential loss or damage or loss of profits arising from termination of this Agreement or in any other way related thereto.

24. Force Majeure – Neither the Contractor nor WorkplaceNL shall be deemed to be in default of its obligations under this Agreement, if, and for as long as, any delay or non-performance is directly or indirectly caused by or results from events of Force Majeure beyond the control of that party. These events shall include, but not be limited to, strikes, civil disturbances, wars, fires, acts of God, and acts of any government or branch or agency thereof.

Force Majeure shall not include the following:

- (a) late delivery of equipment or materials caused by congestion at a manufacturer's plant or elsewhere, an oversold condition of the market, inefficiencies, or similar occurrences; and
- (b) late performance by a sub-contractor(s) unless the delay arises out of a Force Majeure occurrence in accordance with this clause.
- 25. Records and Audit The Contractor shall maintain appropriate records and files in relation to the Services provided under this Agreement for seven (7) years, at which time the Contractor will destroy any and all copies and versions of the said records and files. The Contractor will retain copies of the records and files only to the extent required by law and applicable professional standards. The Contractor shall provide a copy of the said records and files within seven (7) working days of receipt of a written request from WorkplaceNL.

In addition to any other rights of inspection or audit that WorkplaceNL may have under this Agreement or under statute, WorkplaceNL or a person

authorized by WorkplaceNL, may, at any reasonable time and upon reasonable notice to the Contractor, inspect, audit and evaluate the Contractor's compliance with the terms of this Agreement, including but not limited to compliance with Service and invoice obligations, privacy, security and information management, under this Agreement through any means including but not limited to the following means:

- (a) on-site visit and examination of records and files, and inspection of electronic devices upon WorkplaceNL's request;
- (b) observation of the performance of the Services in progress;
- (c) full access to records and files and the ability to make copies of the record; and
- (d) oral or written communication pertaining to Services with any clients, employees, associates, directors, officers, agents and approved subcontractors of the Contractor.

Notwithstanding any other provision of this Agreement, WorkplaceNL shall not be responsible for the Contractor's costs or fees associated with compliance with this section.

- **<u>26. General</u>** The paragraph headings shall not be considered in interpreting the text.
- <u>27. Invalid or Unenforceable Provision</u> If any term or provision of this Agreement is found to be illegal, invalid, or unenforceable, notwithstanding this Agreement may, at WorkplaceNL's option, remain in full force and effect and such term or provision shall be deemed removed from this Agreement and the remaining provisions form a valid agreement.
- 28. Waiver Any waiver of, or consent to depart from, the requirements of any provision of this Agreement shall be effective only if it is in writing and signed by the party giving it, and only in the specific instance and for the specific purpose for which it has been given. Failure on the part of any party to exercise, and/or delay in exercising, any right under this Agreement shall not operate as a waiver of such right. No single or partial exercise of any such right shall preclude any other or further exercise of such right or the exercise of any other right.
- **29.** Governing Law This Agreement shall be governed by and interpreted in accordance with the laws of the Province of Newfoundland and Labrador, and the forum for all disputes shall be the Courts of the Province of Newfoundland and Labrador.
- <u>30. Survival of Obligations</u> All the obligations of the Contractor under this Agreement, including but not limited to independent contractor status, confidentiality, warranty and liability, records and audit, termination, indemnification and insurance provisions, shall survive the termination or completion of this Agreement.
- 31. Promotion The Contractor shall not associate WorkplaceNL in any advertising or other promotional materials or messages associated with it without WorkplaceNL's prior written consent. The Contractor, its employees, officers, associates and/or approved sub-contractors shall not approach WorkplaceNL personnel, to in any way promote the business of the Contractor.
- <u>32. Enurement</u> Subject to the express limitations set out in the Agreement, this Agreement shall enure to the benefit of and be binding upon the respective heirs, executors, administrators, successors and permitted assigns of the Parties.
- <u>33. Agreement Amendment</u> The Agreement may only be modified by a written agreement signed by persons duly authorized by the Contractor and WorkplaceNL.

Contractor	Initials	
Contractor	ininais:	



STANDARD TERMS AND CONDITIONS

DECLARATION OF CONFIDENTIALITY/CONFLICT OF INTEREST

ı	of	do declare that:		
', _	, of, of,	(Print name of contractor)		
1.		r; b) an employee of the Contractor; c) an independent contractor o loyee of the Contractor by WorkplaceNL pursuant to the Workplace I am not an employee of WorkplaceNL.		
2.	I will perform Services pursuant to the Agreement between the Contractor and WorkplaceNL in relation to WorkplaceNL and/or in relation to clients of WorkplaceNL. All data and information received or obtained the course of performing the Services, either directly or indirectly, is confidential information. I shall conduct myself in accordance with applicable privacy legislation and professional standards and I shall keep confidence any such confidential information. I shall not collect, use, or retain any such confidential information whatsoever except to the extent necessary to perform Services. I will protect this information disclosure to any other person or other entity whatsoever.			
3.	I acknowledge that I have read and understand paragraph 9 of the WorkplaceNL Standard Terms are Conditions and any applicable WorkplaceNL Confidentiality Schedule and I, hereby, agree to comply with a terms and conditions outlined therein.			
4.	Upon termination of my employment with the Contractor or when required, I shall return to the Contractor as and all confidential information obtained in the course of performing Services which is in my possession and/or control. When required, I shall return to WorkplaceNL any and all confidential information obtained the course of performing Services which is in my possession and/or control. I will retain copies confidental information only to the extent required by law and applicable professional standards.			
5.	I will not permit any actual, possible or perceived conflict of interest between the interests of WorkplaceN and/or its clients and the interests of either myself or the Contractor, and will immediately disclose any succonflict to WorkplaceNL in writing.			
6.	WorkplaceNL and/or its client, knowing of the Contractor; (c) that I shall not accept any common connected, directly or indirectly, with a conflict of interest; and (d) that I shall have no financial interest.	rvices with impartiality; k to influence, or otherwise take part in a decision related to ng that the decision might further my private interests or the interests unication, discount, allowance, payment, gift, or other benefit that is the performance of Services, that causes, or would appear to cause rest in the business of a third party that causes, or would appear to tion with the performance of Services.		
7.	I acknowledge having read, understood	and obtained receipt of a copy of this declaration.		
<u>SW</u>	ORN/AFFIRMED at	,		
in tl	<u>/ORN/AFFIRMED</u> at	or, this		
	day of, 20, be	fore me:		
Cor	mmissioner of Oaths	Signature of Individual		

Revised February, 2020 Contractor Initials:_____

APPENDIX "E"

Electronic Bid Submission Instructions

- 1. In order to be accepted electronically, Bids shall be submitted through WorkplaceNL's posting on www.merx.com.
- 2. Bidders shall create a Supplier Account and be registered for this bid opportunity on www.merx.com. This will enable the Bidder to download the bid opportunity, to receive addenda/addendum email notifications, download addenda/addendum, and to submit their bid electronically through the MERX website.
- 3. Bidders are reminded that the timing of the Bid is based on when the Bid is received by the bidding system, not when the Bid is submitted by a Bidder, as bid transmission can be delayed by "Internet Traffic" for any number of reasons. WorkplaceNL recommends Bidders allow for ample time to provide for uploaded Bids to be received prior to the Bid Closing Time. Received Bids after the closing time as specified in this document will not be accepted.
- 4. It is the responsibility of the Bidder to ensure that the Bid is delivered on time. Once registered, MERX will send a confirmation email to the Bidder if their Bid was submitted successfully. If a confirmation has not been received by the Bidder, it is assumed the submission was not uploaded correctly and it is the responsibility of the Bidder either to reload the Bid documents or to contact MERX to resolve any issues as it pertains to their Bid.
- 5. To ensure receipt of the latest information and updates via email regarding this opportunity, the onus is on the Bidder to register with MERX creating a supplier account and sign up for notices for this opportunity.
- 6. Clarifications and questions received for this opportunity electronically can be submitted via the opportunity listing on www.merx.com. Questions can be submitted, and confirmation will be received to the inquiry. Responses will be answered on an individual basis or collectively at the discretion of WorkplaceNL.